


FLOOD PLAN
 1/4" = 1'-0"
 AREA 2'3,442 SQ. FT.

ABBREVIATIONS:
 EDP - ELECTRIC DINING FOUNTAIN
 MT - METAL TRUSS/OLD
 FE - FIRE EXTINGUISHER

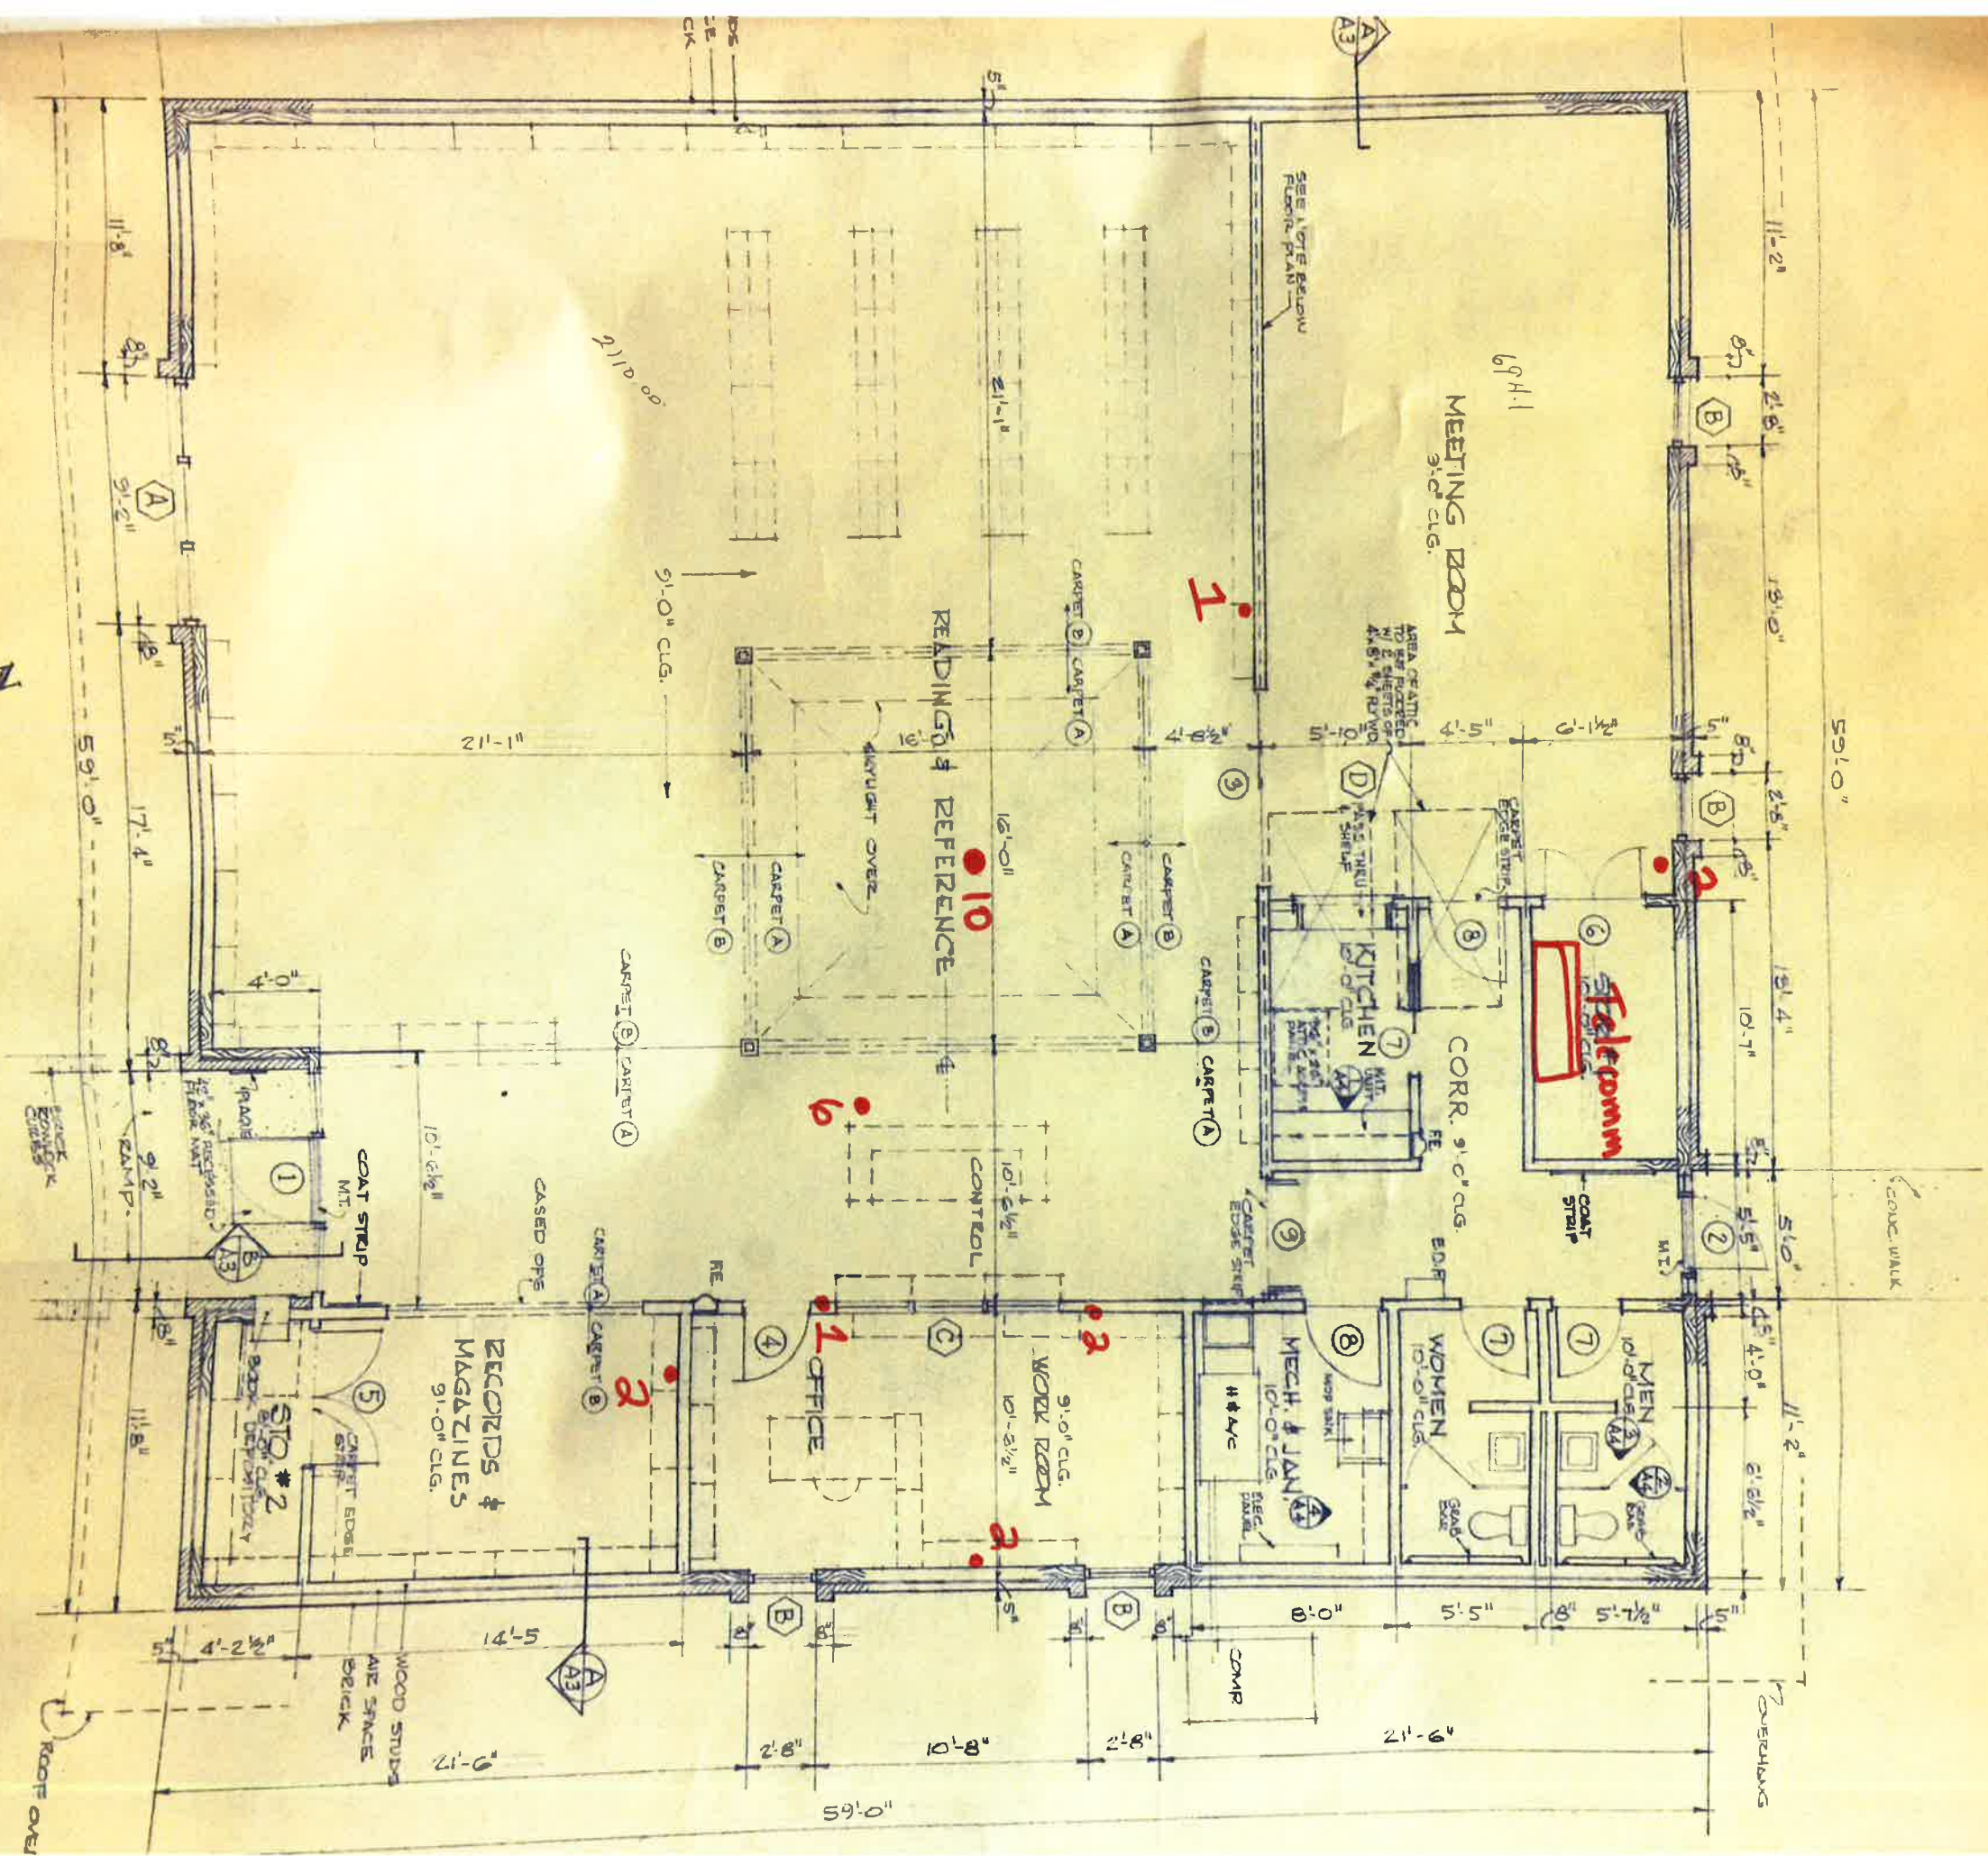

1